


建物仕様	
天井高	CH= 2,270mm
天井	ｼﾞﾌﾞﾄ(300x600+AEP塗装)
壁	クロス
巾木	H=75mm(白)R付
床	ﾀｲﾙﾊﾞｰﾈｯﾄ(東ｼﾞｬ100S)
OAフロア	H=50mm(ｷﾀｲ製Iﾍﾞｰﾄ707)
ブラインド	ﾐﾅﾐﾔ・ﾐﾅﾐﾔ(UMC-35)羽巾35mm
排煙	自然排煙/機械排煙

間仕切仕様	
	ﾊｲﾊﾞｰﾃｼｮﾝ ﾚﾅﾏｸﾛｰｽﾞ
	ﾊｲﾊﾞｰﾃｼｮﾝ ﾚﾅﾏｵｰﾌﾟﾝ

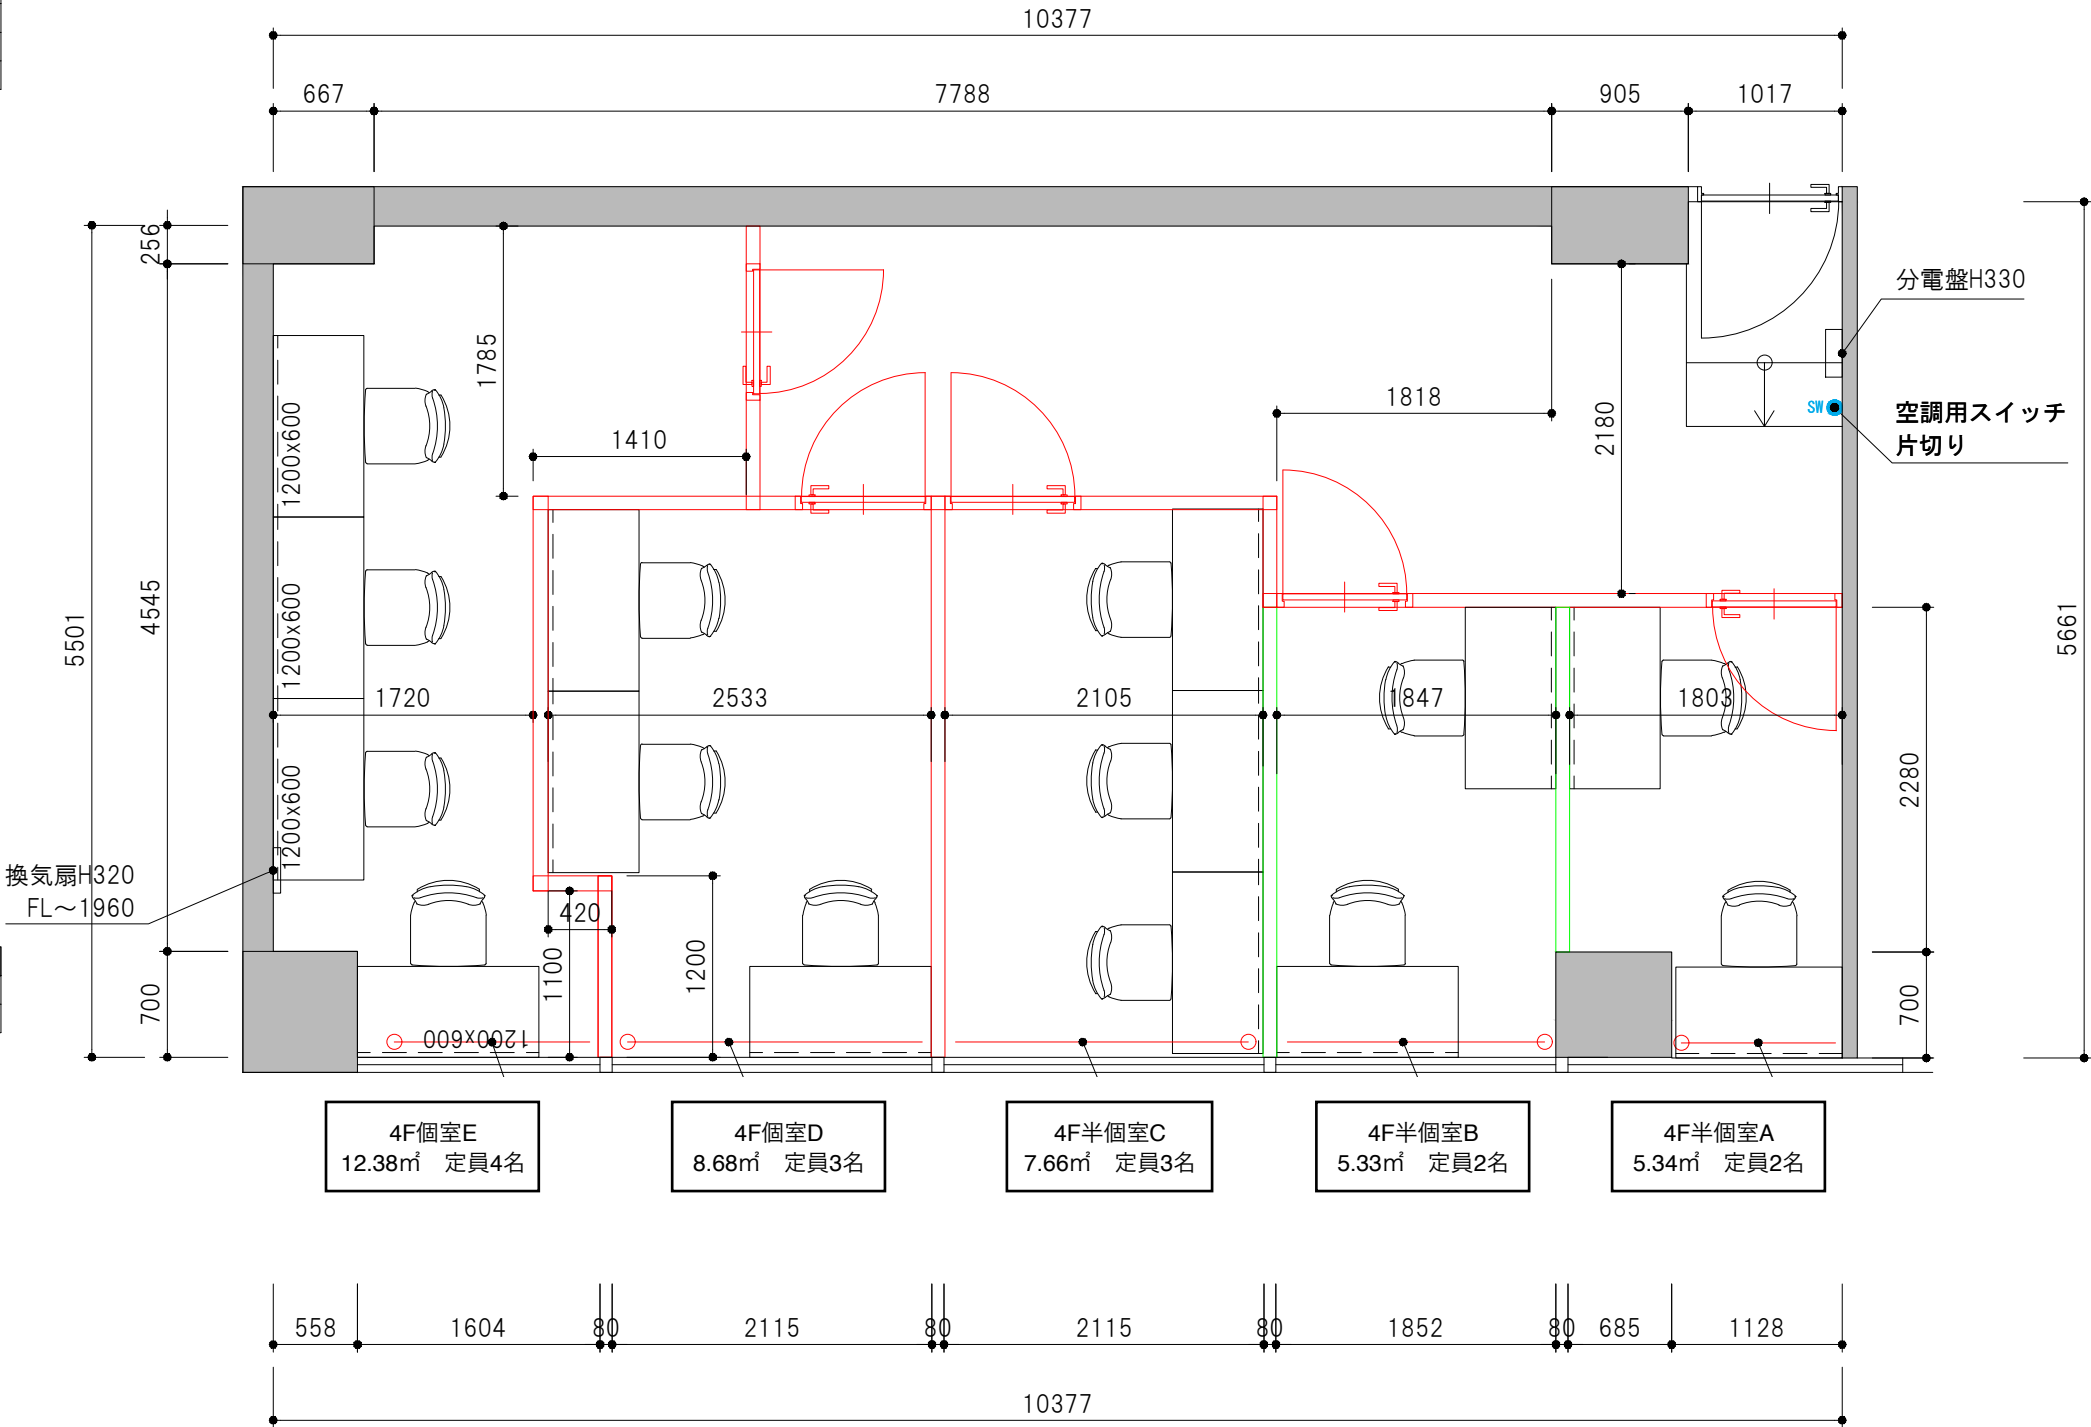

This test-fit drawing (the "Drawing") is the property of Colliers and is made available for your review for informational purposes only in relation to [a specific project]. The Drawing may not be copied, reproduced or distributed in any way or for any purpose whatsoever without obtaining prior written consent of Colliers. The Drawing is not a final drawing and is provided "as is" without any guarantee, representation, condition or warranty of any kind, either express, implied, or statutory. Therefore, Colliers assumes no liability with respect to any reliance you place on the Drawing. If you rely on the Drawing in any way, you assume the entire risk as to the truth.



コリアーズ・デザイン・アンド・ビルド株式会社
〒100-0011 東京都千代田区内幸町2丁目2番3号日比谷国際ビル5階

Client

鈴和地所株式会社 様

Building Name

4F F室

Drawing Name

平面図

Sales

Saito

Drawing by

Okada

Scale

1/50(A3)

Date

2020年6月5日

Sheet No.

Plan A-5